
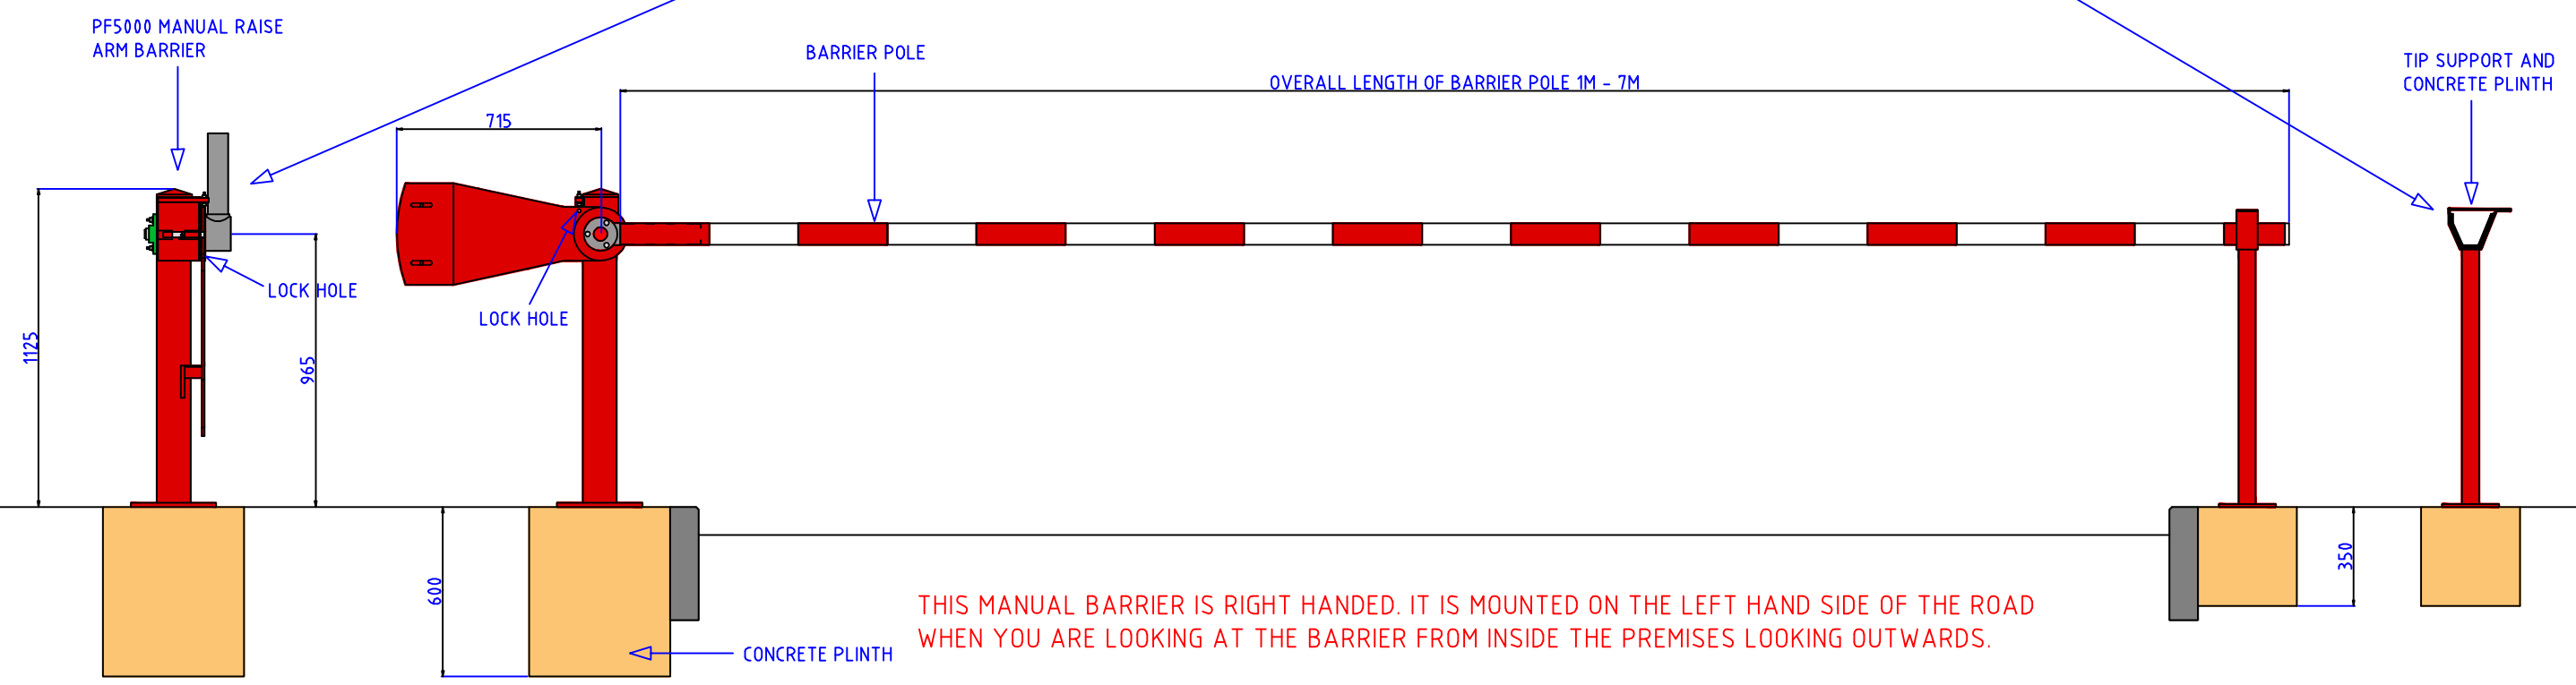


# PF5000 MANUAL STANDARD RAISE ARM BARRIER

IN BETWEEN KERB DIMENSIONS

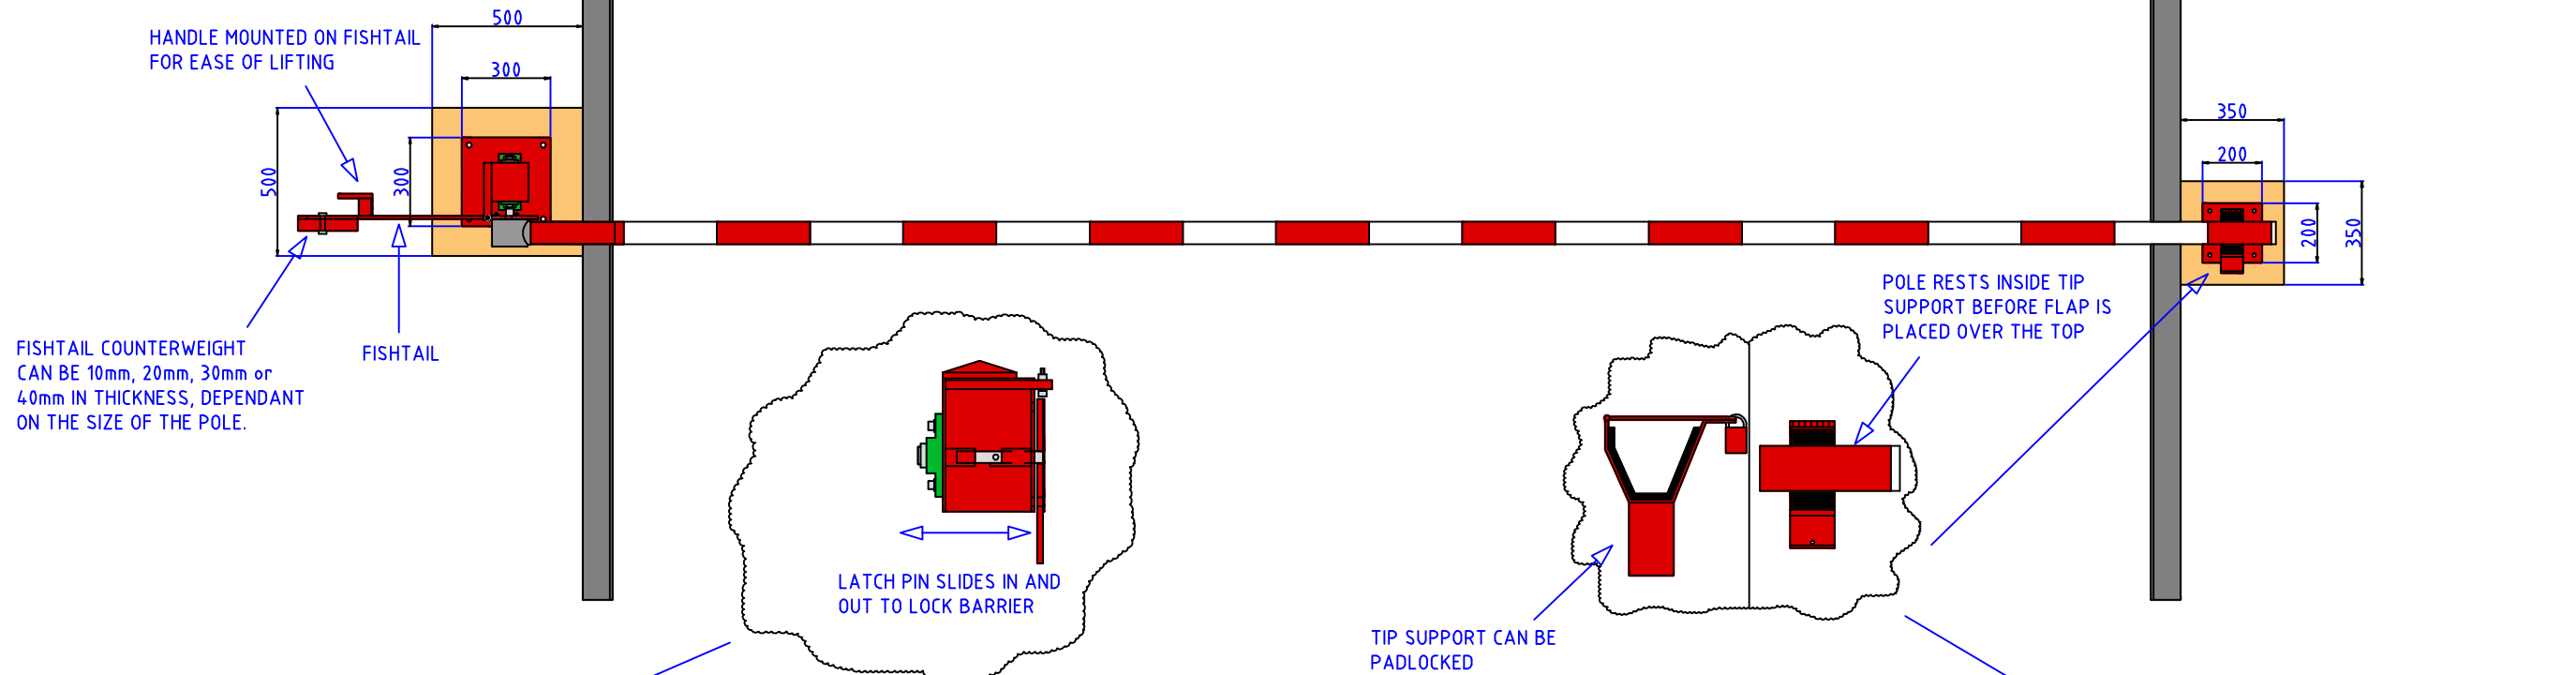

THIS MANUAL BARRIER IS RIGHT HANDED. IT IS MOUNTED ON THE LEFT HAND SIDE OF THE ROAD WHEN YOU ARE LOOKING AT THE BARRIER FROM INSIDE THE PREMISES LOOKING OUTWARDS.

<b>DRAWN BY :</b>	<b>STUART RUSSELL</b>	<b>TITLE : PF5000 STANDARD MANUAL RAISE ARM BARRIER</b>			
<b>DATE :</b>	<b>05/12/2008</b>	<b>DRAWING NUMBER :</b>	<b>PF5000-ST</b>	<b>REVISION :</b>	<b>1</b>
<b>SCALE :</b>	<b>SCHEMATIC</b>				